


# PUZ - CONSTRUIRE LOCUINTA SI ANEXA

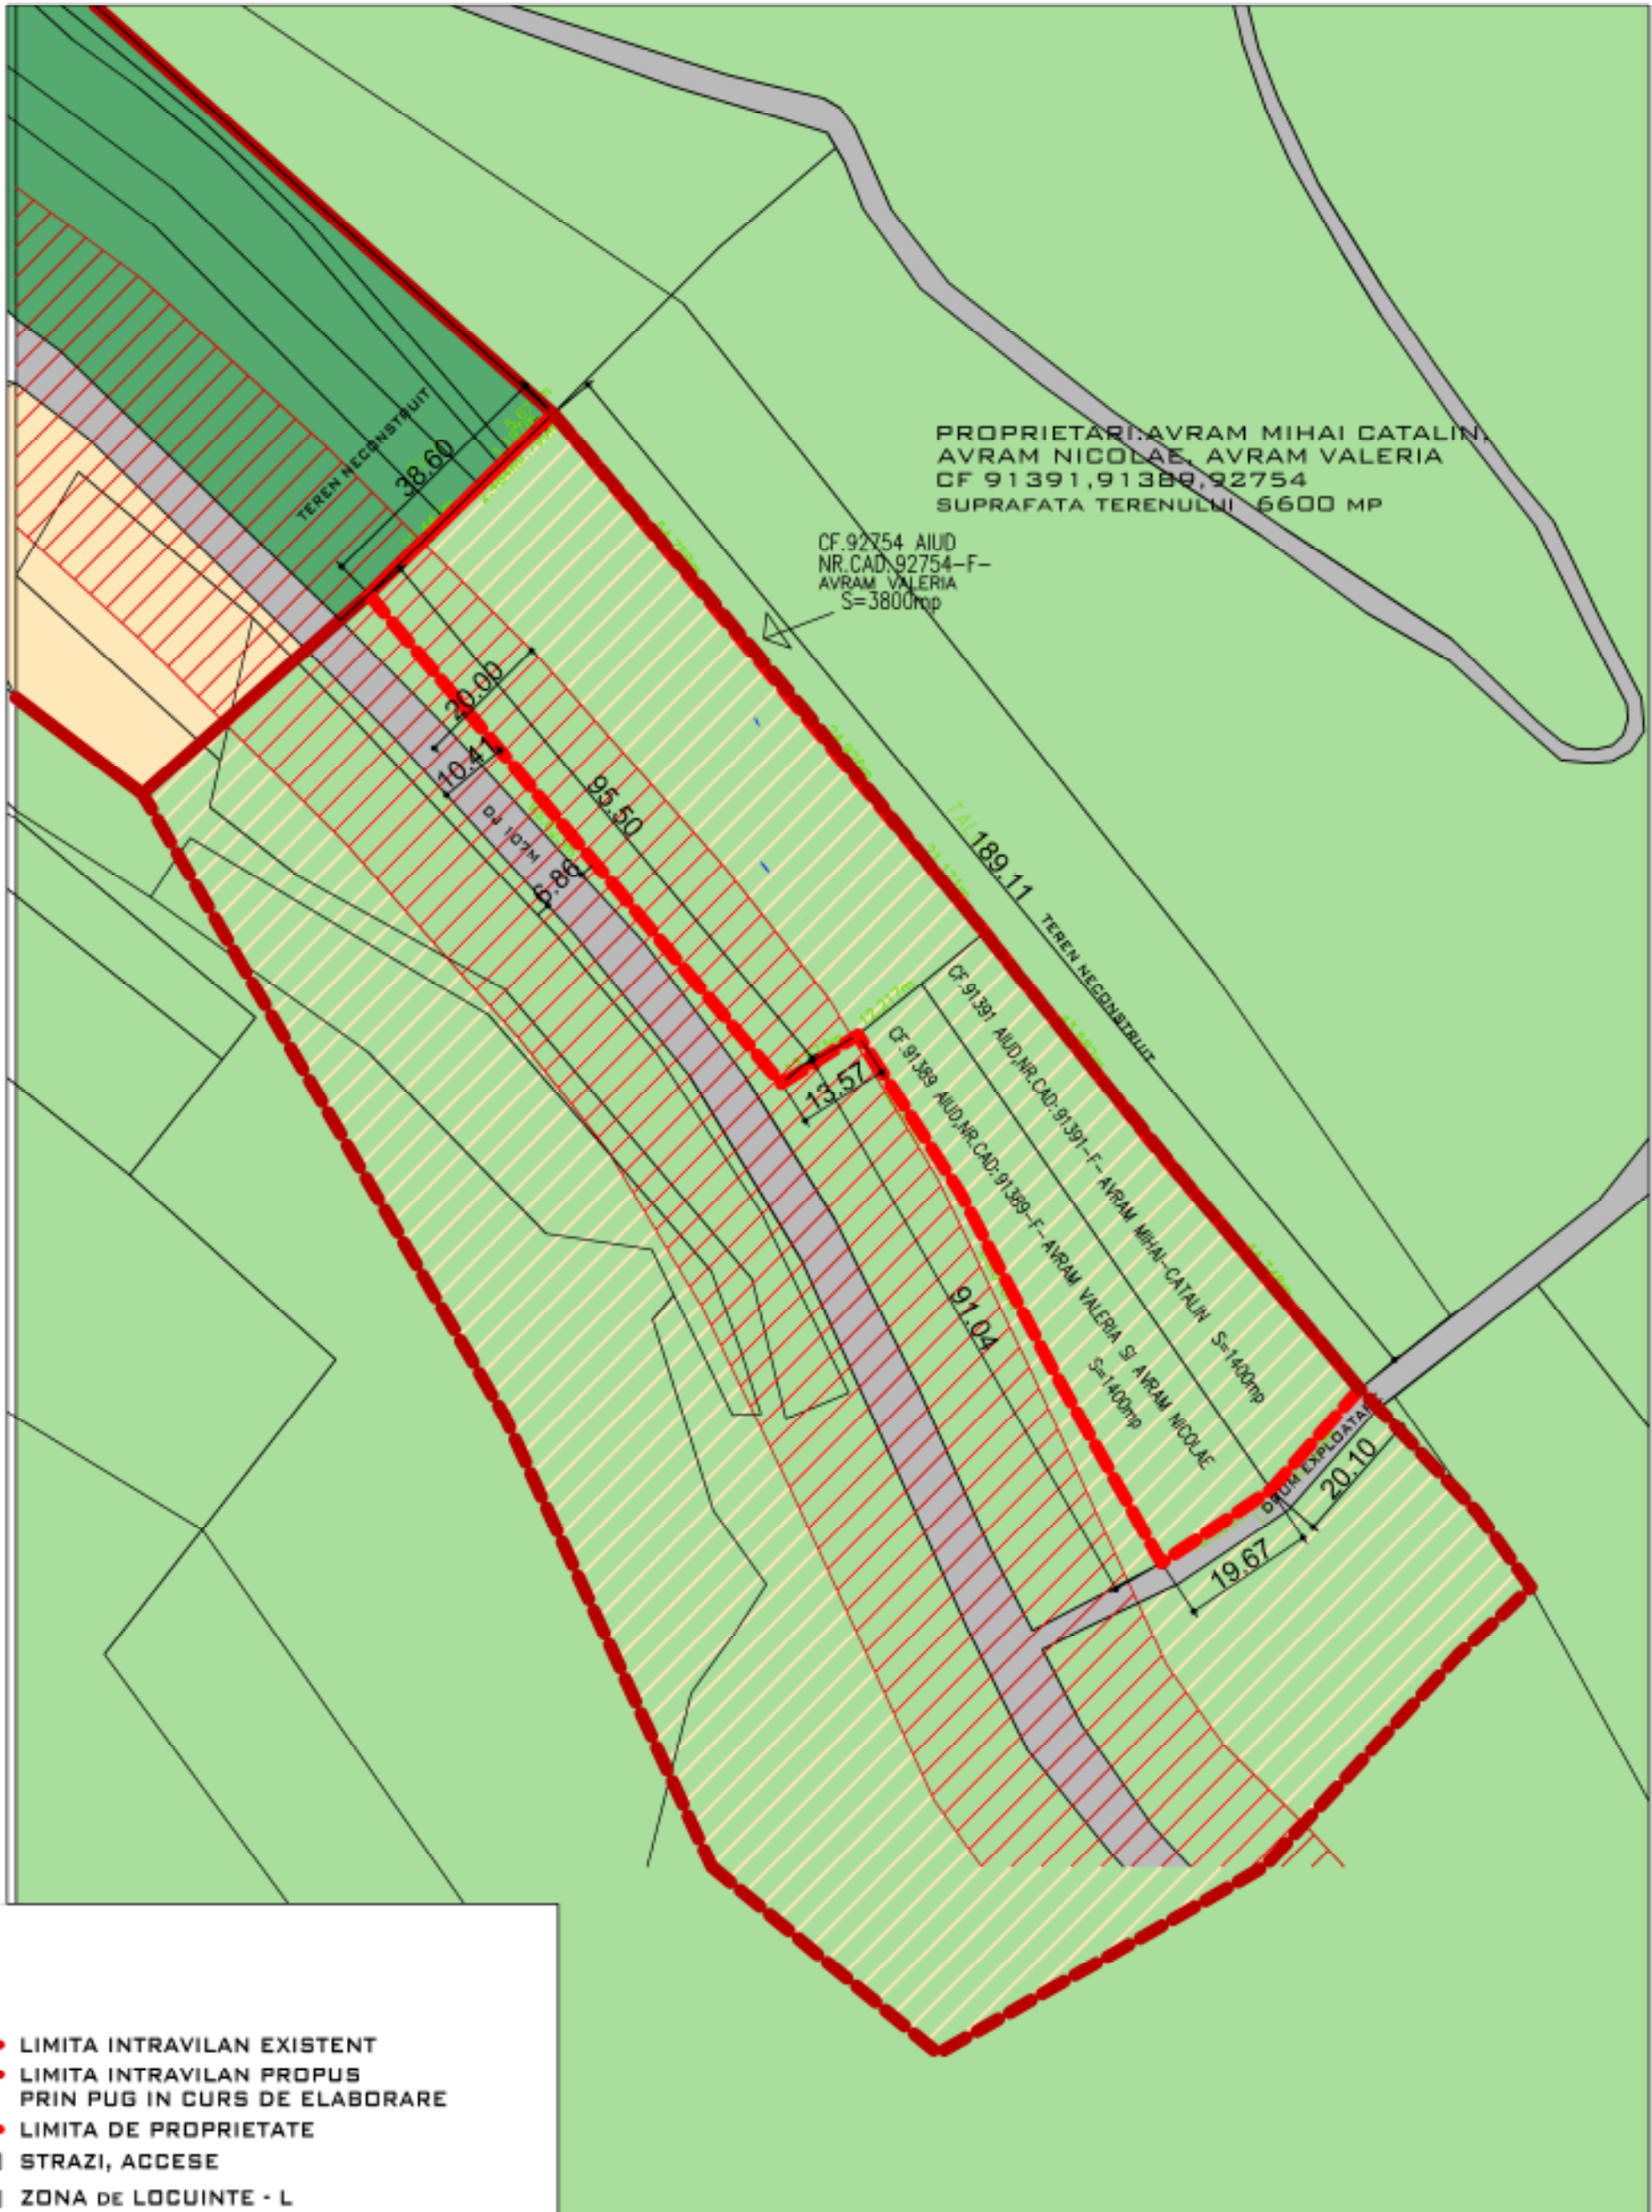

- LIMITA INTRAVILAN EXISTENT
- - - - LIMITA INTRAVILAN PROPUȘ PRIN PUG IN CURS DE ELABORARE
- LIMITA DE PROPRIETATE
- STRAZI, ACCESE
- ZONA DE LOCUINTE - L
- ZONA DE LOCUINTE - PROPUSA PRIN PUG IN CURS DE ELABORARE
- TERENURI AGRICOLE IN INTRAVILAN - TA
- TEREN AGRICOL EXTRAVILAN
- ZONA DE PROTECTIE DRUM JUDETEAN

LAURA IOANA BAURDA  
BIROU INDIVIDUAL  
DE ARHITECTURA



C.I.F. 24338654

BENEFICIAR:

AVRAM MIHAI CATALIN,  
AVRAM NICOLAE, AVRAM VALERIA

DEN. LUCRARE:

PUZ - CONTRUIRE LOCUINTA SI ANEXA

DEN. PLANSA:

SITUATIA EXISTENTA

FEBRUARIE  
2019

SEF PROIECT: LAURA IOANA BAURDA

PROIECTAT: LAURA IOANA BAURDA

DESENAT: LAURA IOANA BAURDA

SC 1/1000

NR. PR.  
05-19  
P.U.Z.

NR. PLANSA  
A02