

TAA

CF 92194


Inventar de coordonate Stereografic '70

Nr. Pct.	Coordonate X [m]	Coordonate Y [m]
1	533191.479	400471.959
2	533214.424	400478.825
3	533255.287	400338.641
4	533232.413	400331.532

S = 3500,00m²

TAA

Profil transversal 1-1 (sc 1:100)

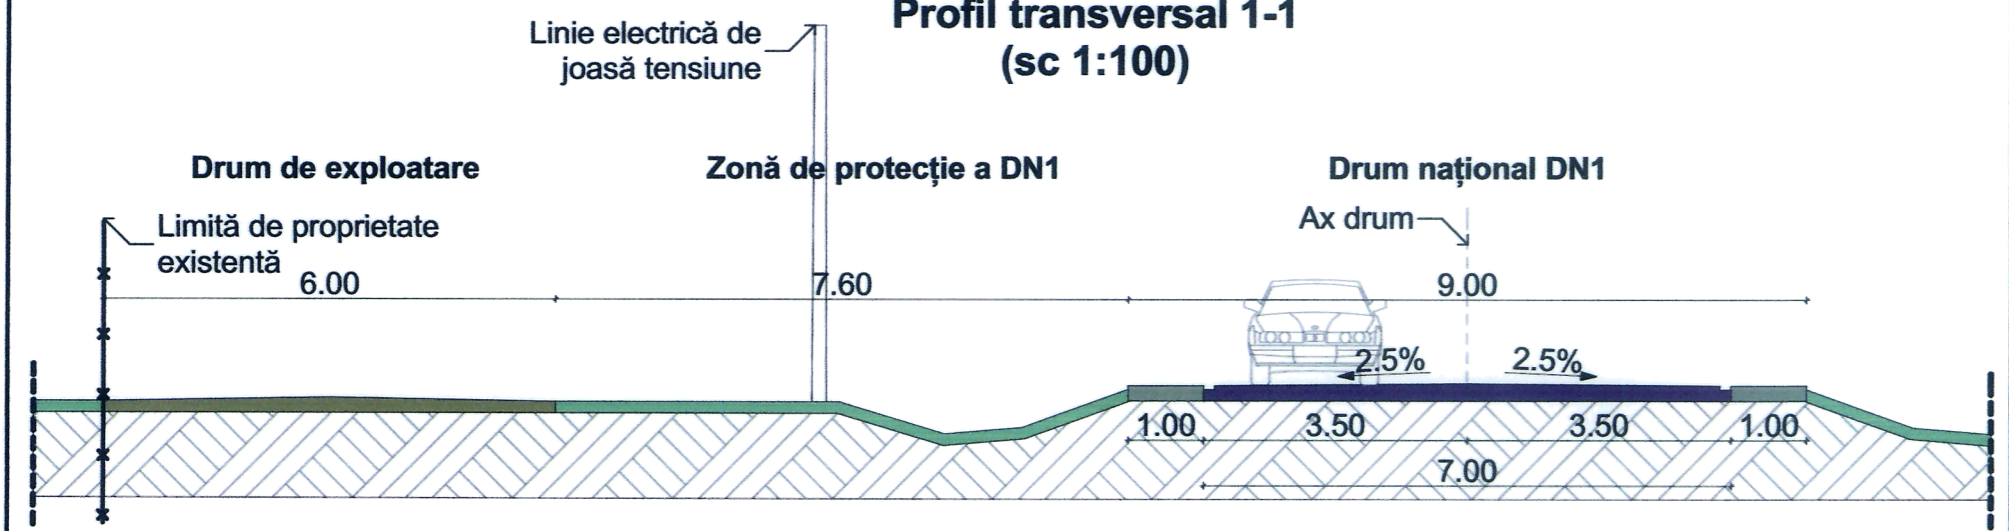

CF 92206



TAA

CF 92207

S.C. CĂTĂLIN TRANS S.R.L.
C.F. 92208 AIUD; NR. CAD. 92208
S = 3500,00 mp

IS

CF 92209

TAL

CF 92216
LIVADĂ













