


PUZ - CONSTRUIRE LOCUINTA SI ANEXA

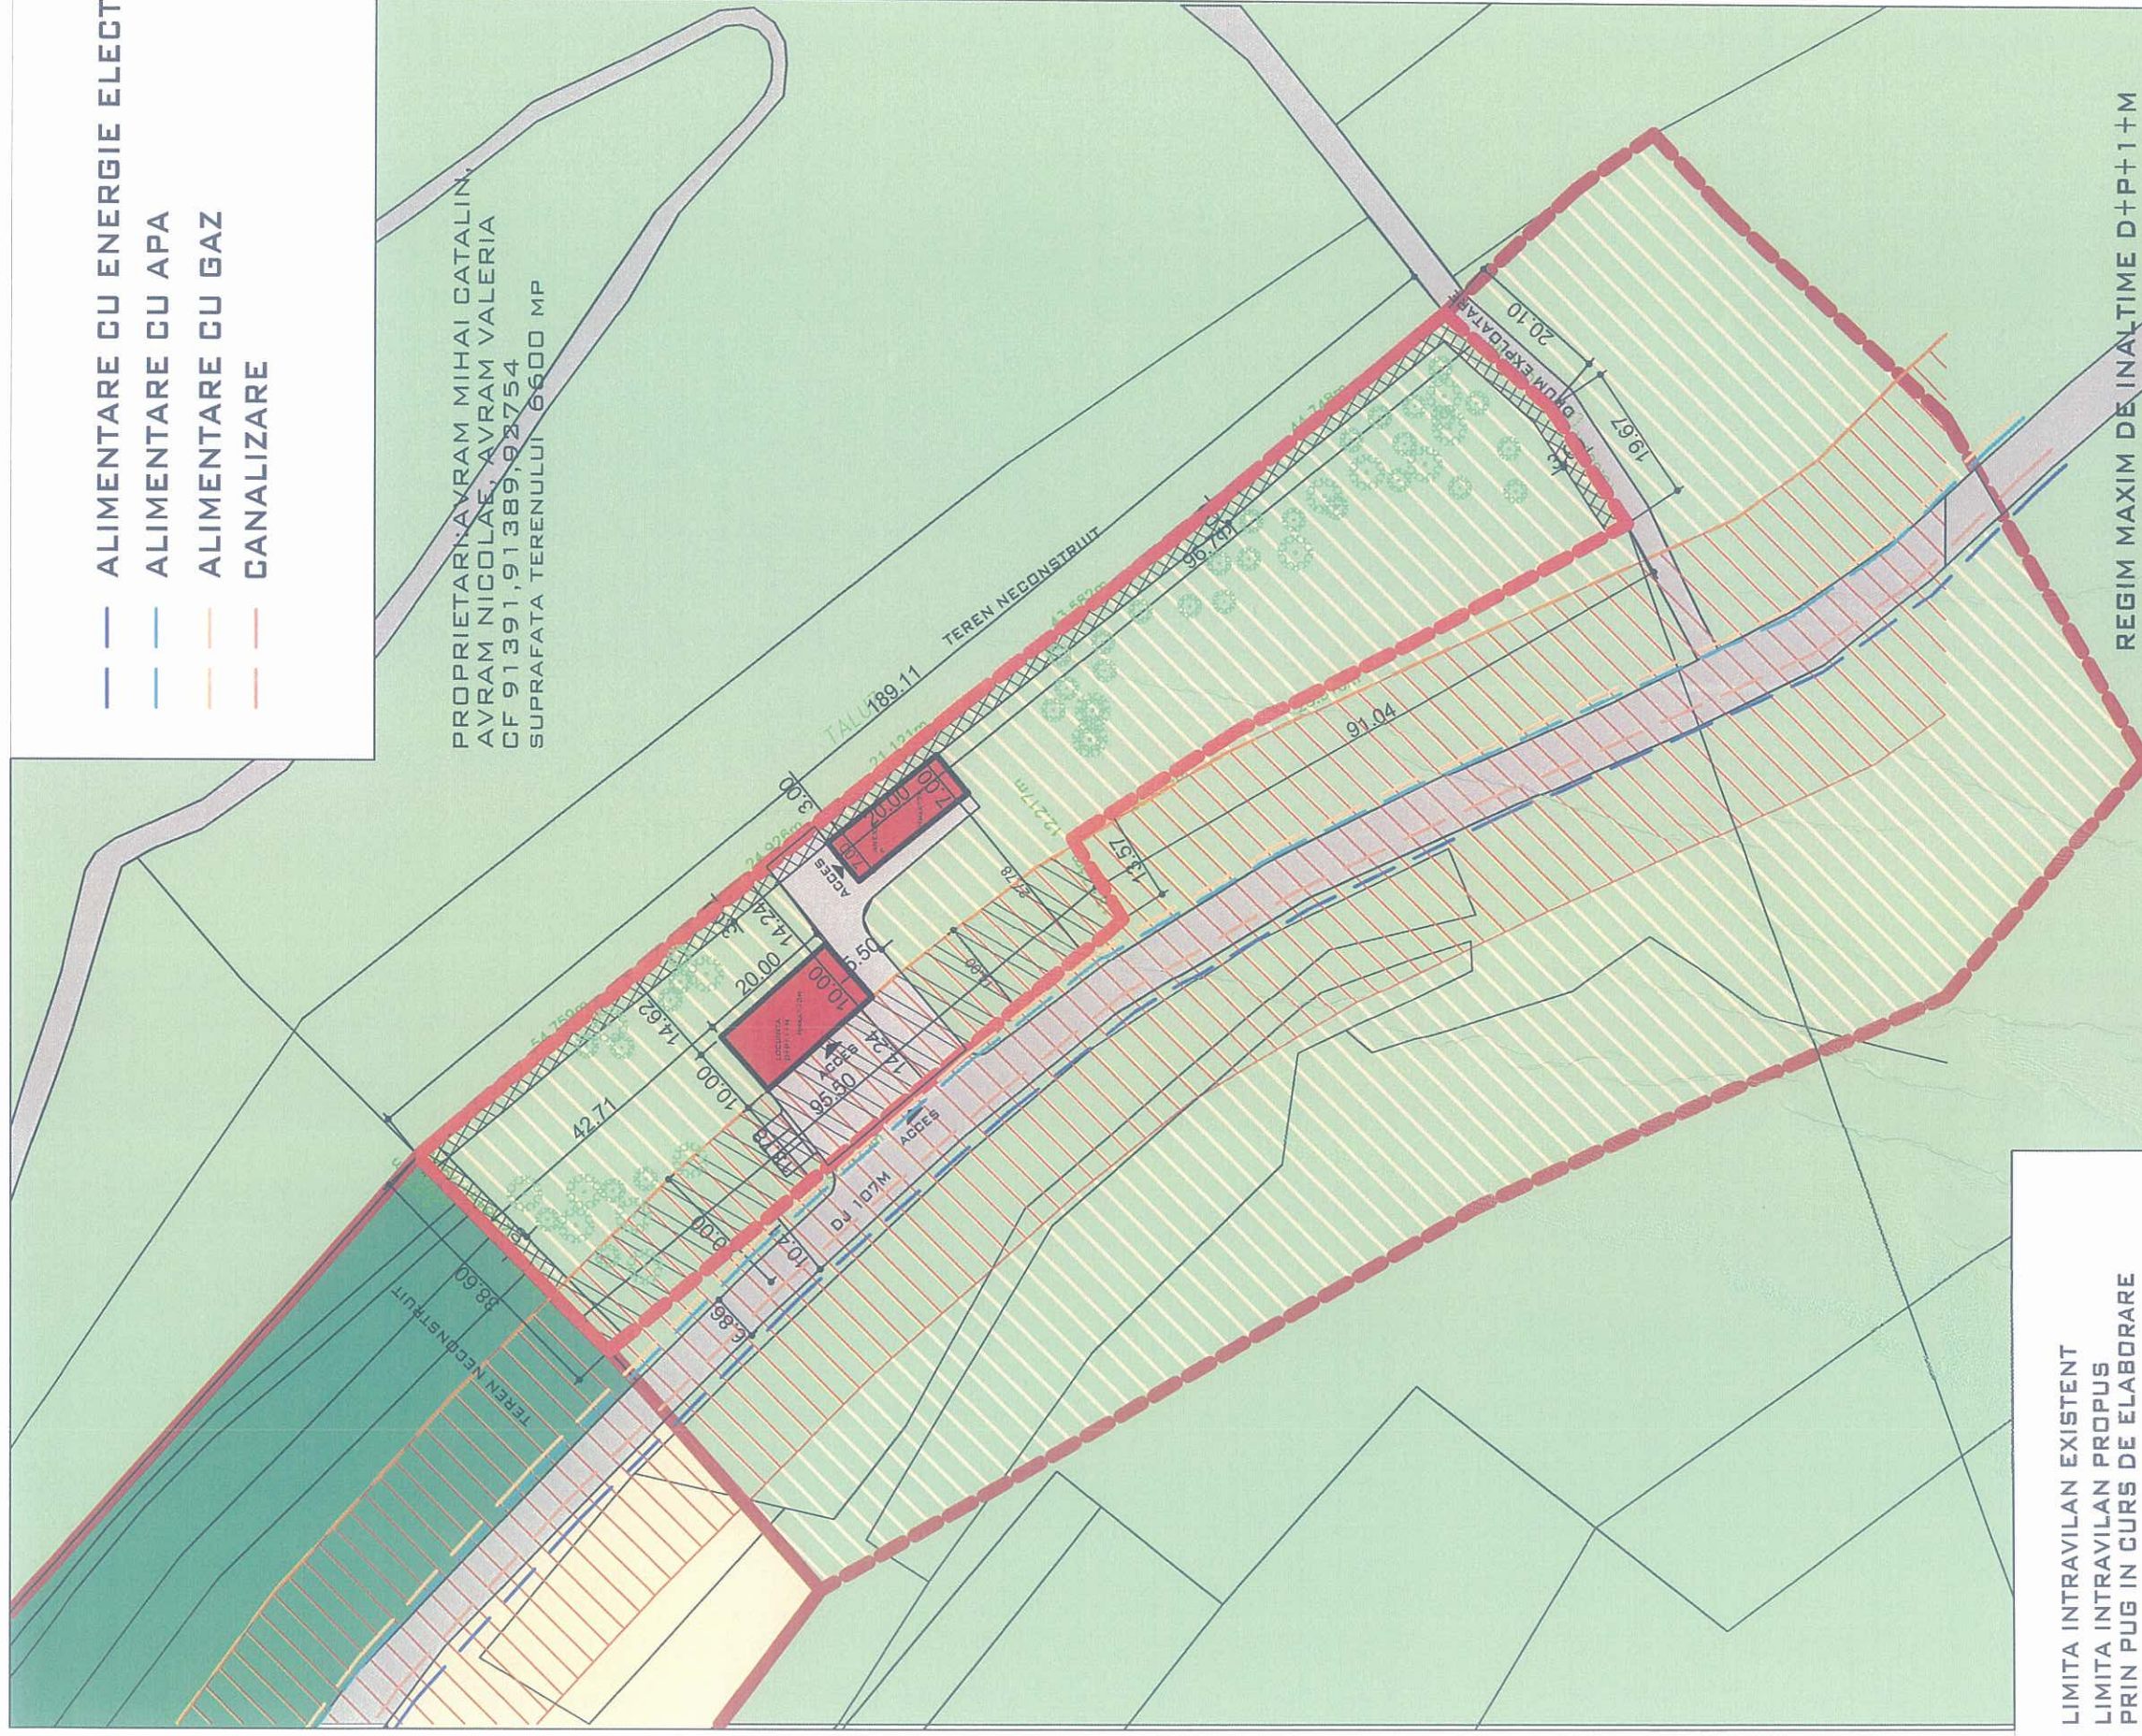

- ALIMENTARE CU ENERGIE ELECTRICA
- ALIMENTARE CU APA
- ALIMENTARE CU GAZ
- CANALIZARE

PROPRIETARII AVRAM MIHAI CATALIN,
AVRAM NICOLAE, AVRAM VALERIA
CF 91391,91389,93754
SUPRAFATA TERENULUI 6600 MP

REGIM MAXIM DE INALTIME D+P+1+M
REGIM DE CONSTRUIRE IZOLAT
FUNCTIUNEA PROPUSA:
LOCUINTA FAMILIALE
P.O.T MAXIM = 30%, G.U.T. MAXIM =



- LIMITA INTRAVILAN EXISTENT
- LIMITA INTRAVILAN PROPUS PRIN PUG IN CURS DE ELABORARE
- LIMITA DE PROPRIETATE
- ALINIAMENT
- STRAZI, ACCESE
- ZONA DE LOCUINTE - L
- ZONA DE LOCUINTE - PROPUSA PRIN PUG IN CURS DE ELABORARE
- TERENURI AGRICOLE IN INTRAVILAN - TA
- TEREN AGRICOL EXTRAVILAN
- ZONA DE PROTECTIE DRUM JUDETEAN
- RETRAGERI FATA DE ALINIAMENT
- RETRAGERI FATA DE LIMITELE LATERALE
- PROPUNERE INTRODUCERE IN INTRAVILAN

LAURA IOANA BAURDA
BIROU INDIVIDUAL
DE ARHITECTURA



C.I.F. 24338654

BENEFICIAR:
DEN. LUCRARE:
DEN. PLANSA:
FEBRUARIE
2019
SC 1/1000

AVRAM MIHAI CATALIN,
AVRAM NICOLAE, AVRAM VALERIA
PUZ - CONTRUIRE LOCUINTA SI ANEXA
REGLEMENTARI EDILITARE
SEF PROIECT: LAURA IOANA BAURDA
PROIECTAT: LAURA IOANA BAURDA
DESENAT: LAURA IOANA BAURDA

NR. PLANSA
A04