


# PUZ - CONSTRUIRE LOCUINTA SI ANEXA

Bilant teritorial zona

ZONE FUNCTIONALE	EXISTENT		PROPUS	
	mp	%	mp	%
<b>SUPRAFATA ZONEI STUDIATE</b>	<b>6600</b>	<b>100</b>	<b>6600</b>	<b>100</b>
<b>ZONA de LOCUINTE</b>	<b>6600</b>	<b>100</b>	<b>6600</b>	<b>100</b>
CONSTRUCTII	-	-	400	6
CIRCULATII	-	-	100	2
ZONA PARCARE	-	-	40	1
ZONA VERDE	-	-	6060	91

PROPRIETARI: AVRAM MIHAI CATALIN,  
AVRAM NICOLAE, AVRAM VALERIA  
CF 91391, 91389, 92754  
SUPRAFATA TERENULUI 6600 MP

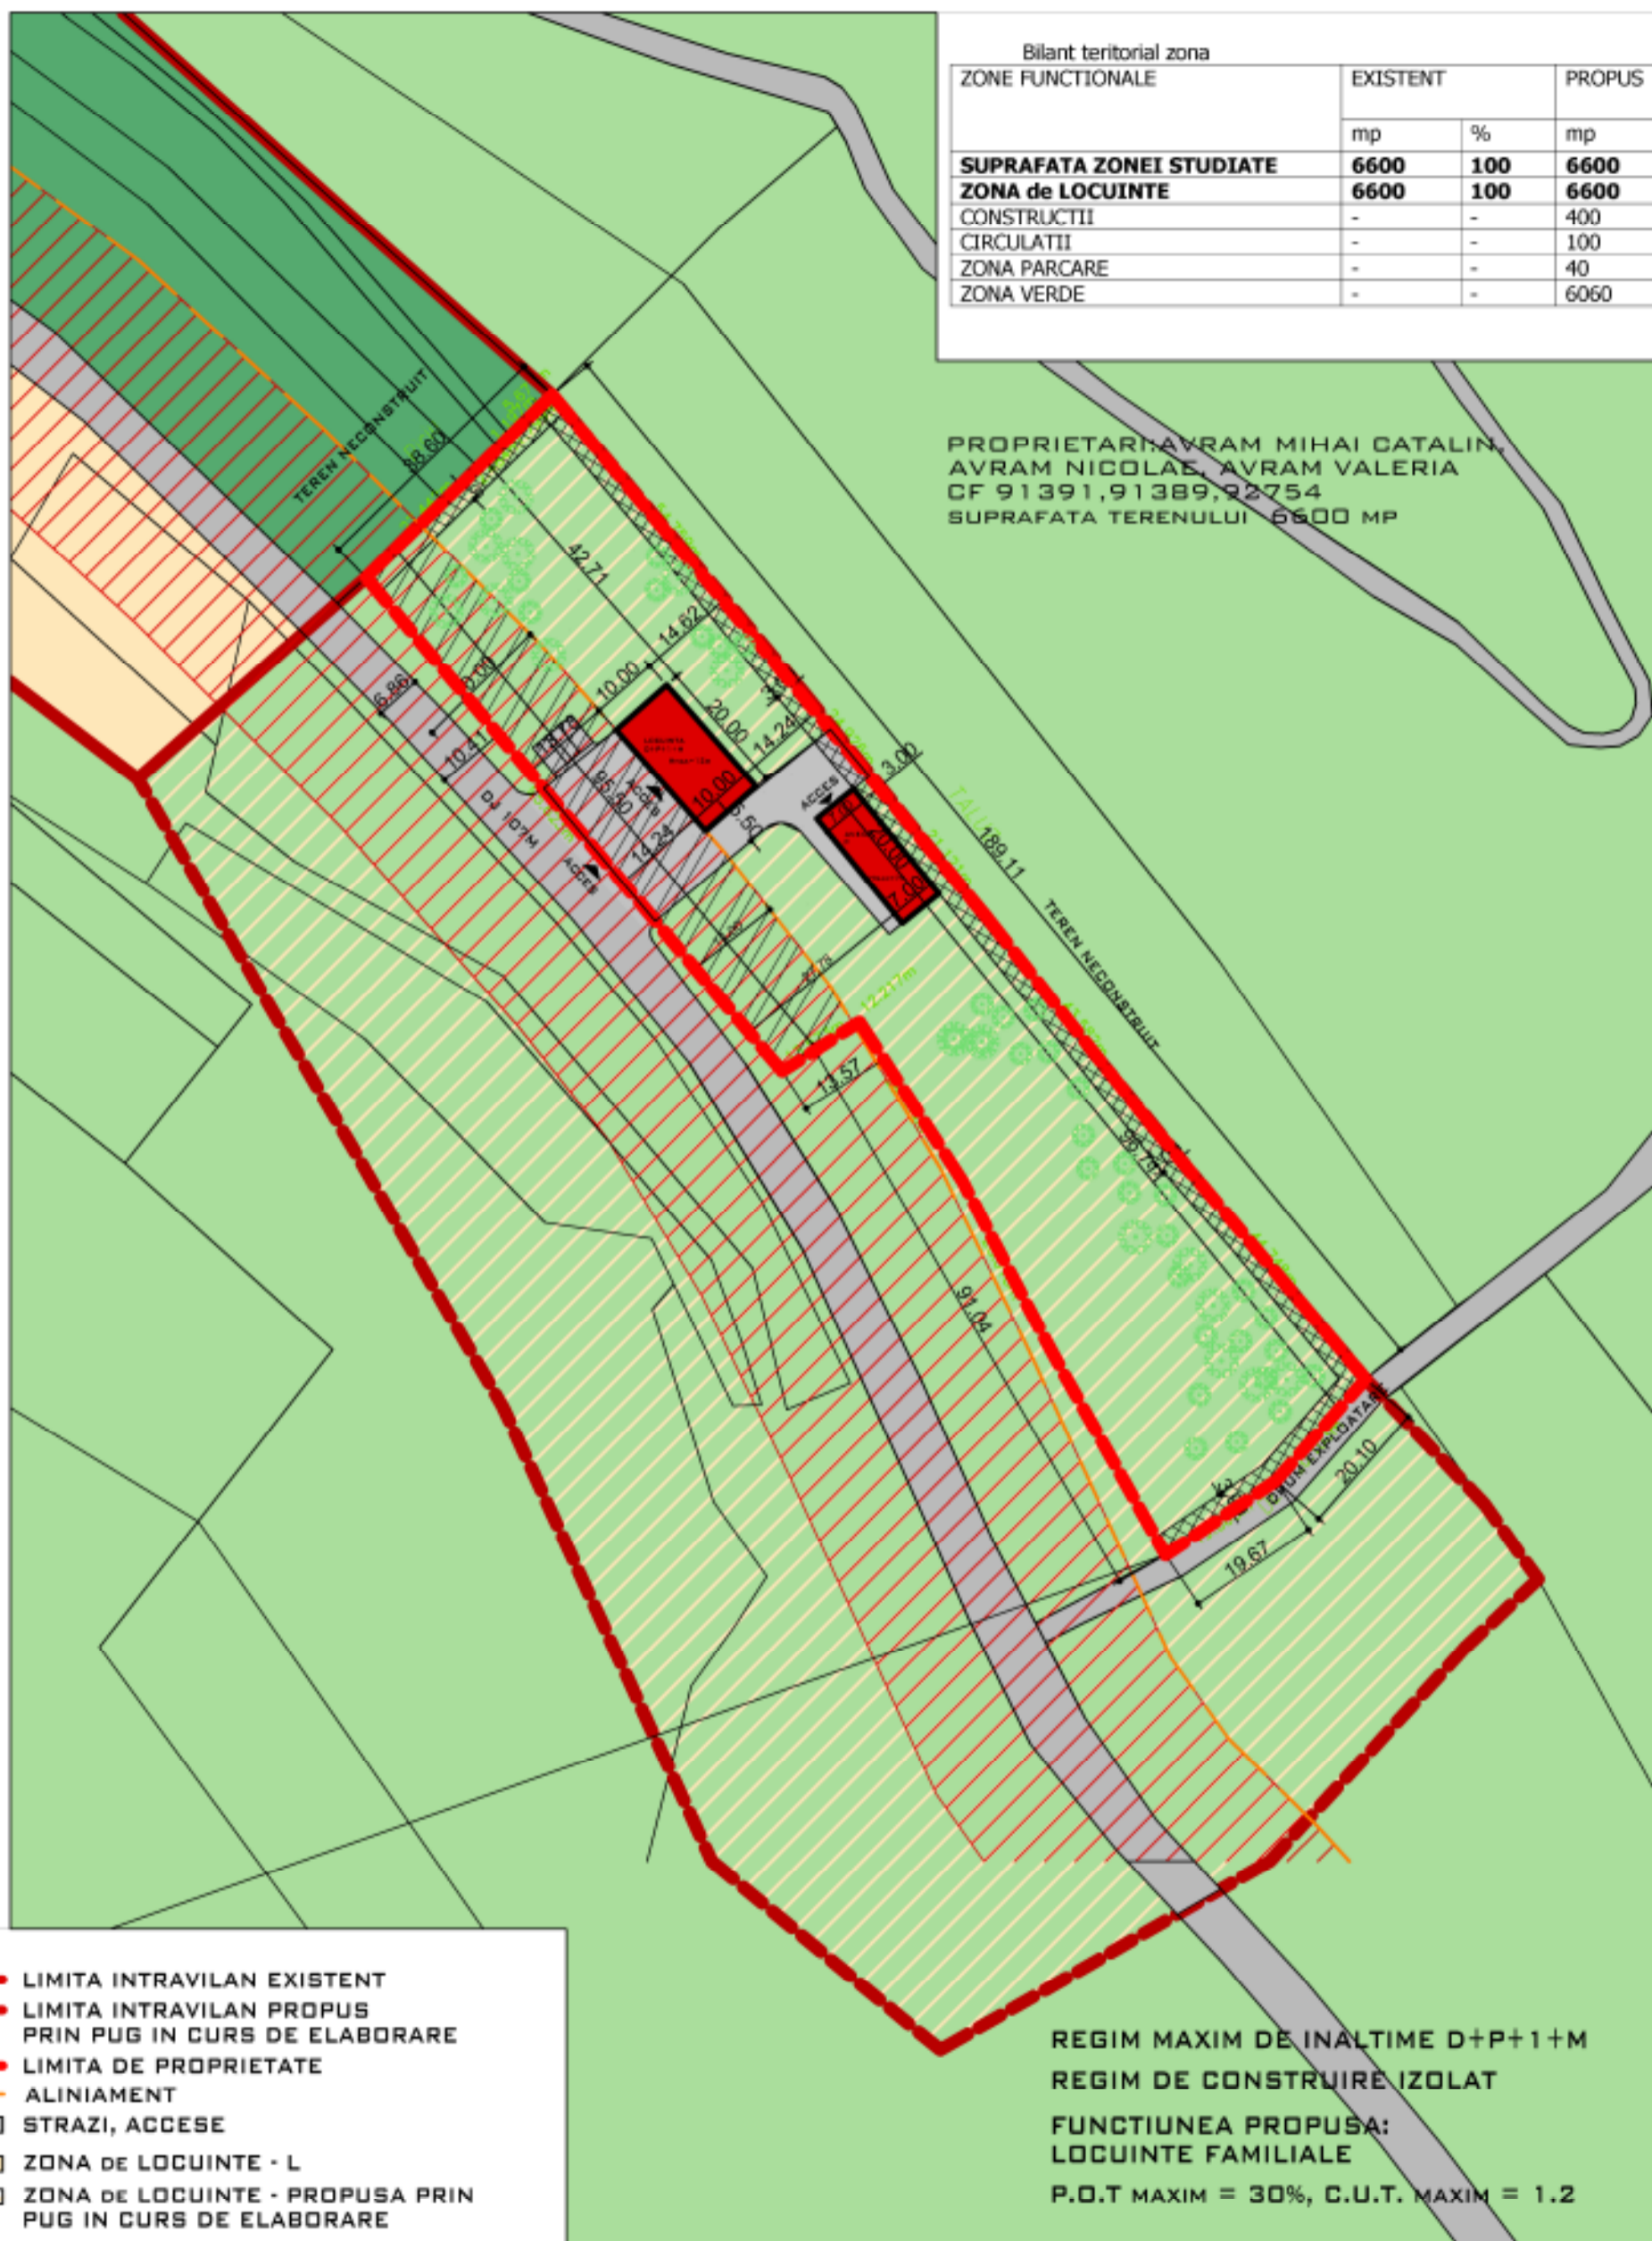

- LIMITA INTRAVILAN EXISTENT
- - - LIMITA INTRAVILAN PROPUS PRIN PUG IN CURS DE ELABORARE
- LIMITA DE PROPRIETATE
- ALINIAMENT
- STRAZI, ACCESE
- ZONA DE LOCUINTE - L
- ZONA DE LOCUINTE - PROPUSA PRIN PUG IN CURS DE ELABORARE
- TERENURI AGRICOLE IN INTRAVILAN - TA
- TEREN AGRICOL EXTRAVILAN
- ZONA DE PROTECTIE DRUM JUDETEAN
- RETRAGERI FATA DE ALINIAMENT
- RETRAGERI FATA DE LIMITELE LATERALE
- PROPUNERE INTRODUCERE IN INTRAVILAN

REGIM MAXIM DE INALTIME D+P+1+M  
REGIM DE CONSTRUIRE IZOLAT  
FUNCTIUNEA PROPUSA:  
LOCUINTE FAMILIALE  
P.O.T MAXIM = 30%, C.U.T. MAXIM = 1.2

LAURA IOANA BAURDA  
BIROU INDIVIDUAL  
DE ARHITECTURA



C.I.F. 24338654

BENEFICIAR:	AVRAM MIHAI CATALIN, AVRAM NICOLAE, AVRAM VALERIA
DEN. LUCRARE:	PUZ - CONSTRUIRE LOCUINTA SI ANEXA
DEN. PLANSA:	REGLEMENTARI URBANISTICE
FEBRUARIE 2019	SEF PROIECT: LAURA IOANA BAURDA
SC 1/1000	PROIECTAT: LAURA IOANA BAURDA
	DESENAT: LAURA IOANA BAURDA

NR. PR.  
05-19  
P.U.Z.

NR. PLANSA  
A03